




**PLAN**  
NTS  
**SR 167 STREAM  
RELOCATION**

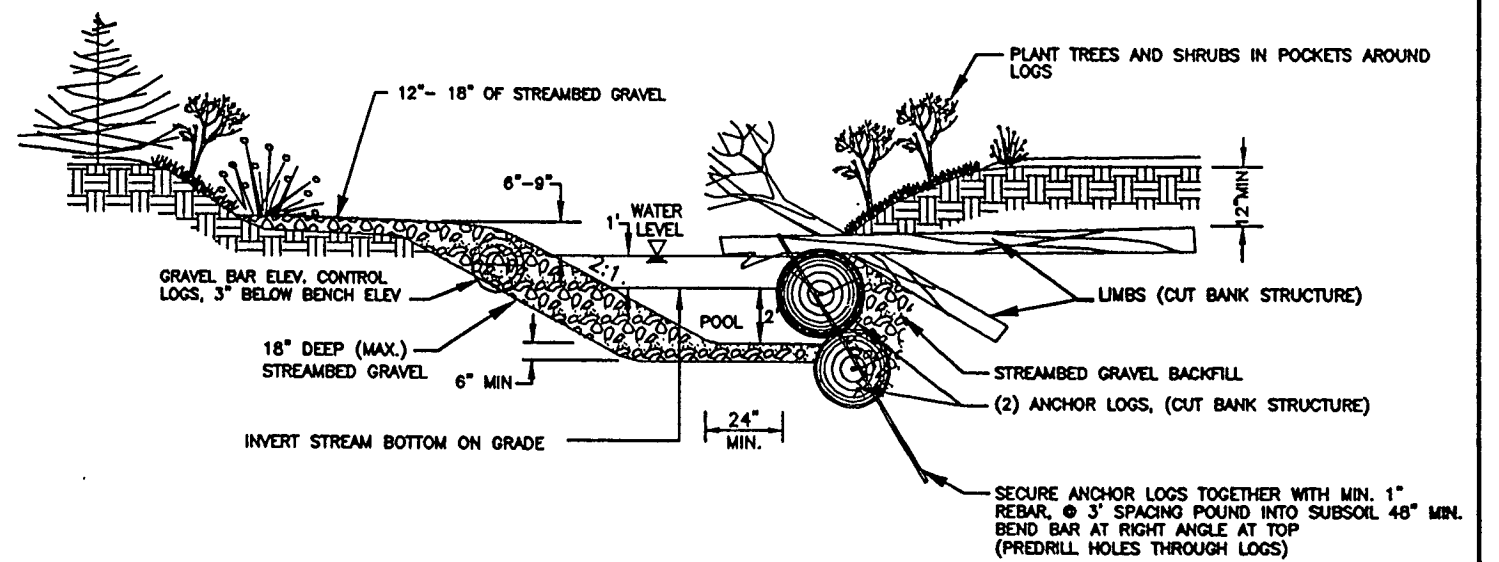


**LWD BANK DETAIL FOR MAIN STREAM**  
NTS

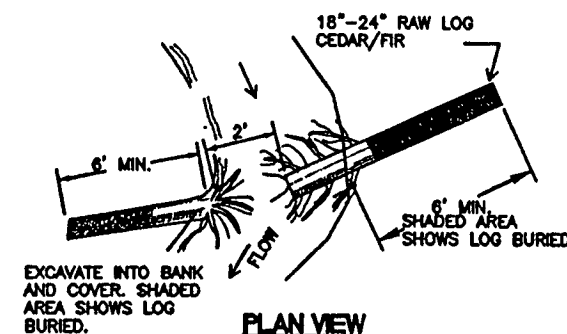


**DEFLECTOR LOG WITH STUMP HABITAT**

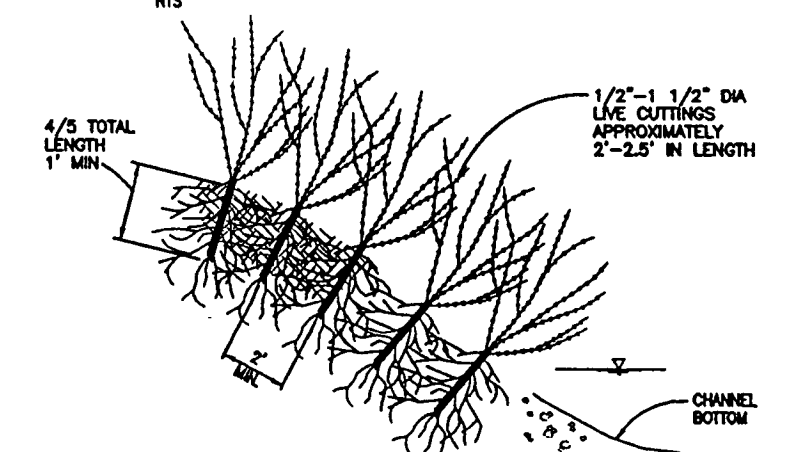

**RIPARIAN PLANTINGS TYPICAL WILLOW STAKES**  
NTS

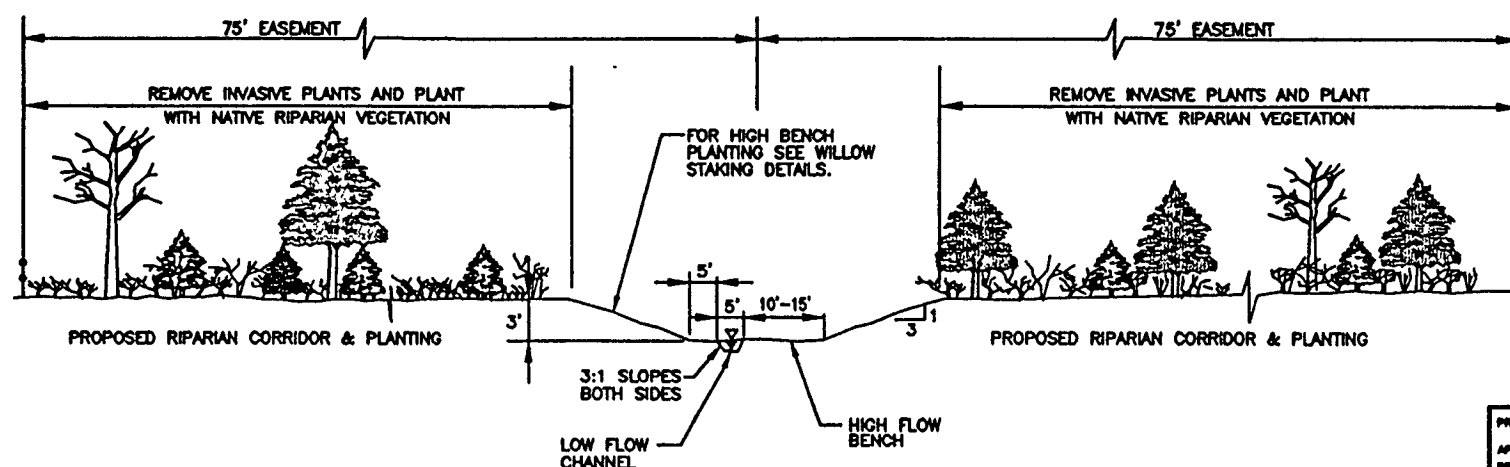

**TYPICAL X-SECTION A-A**  
NTS

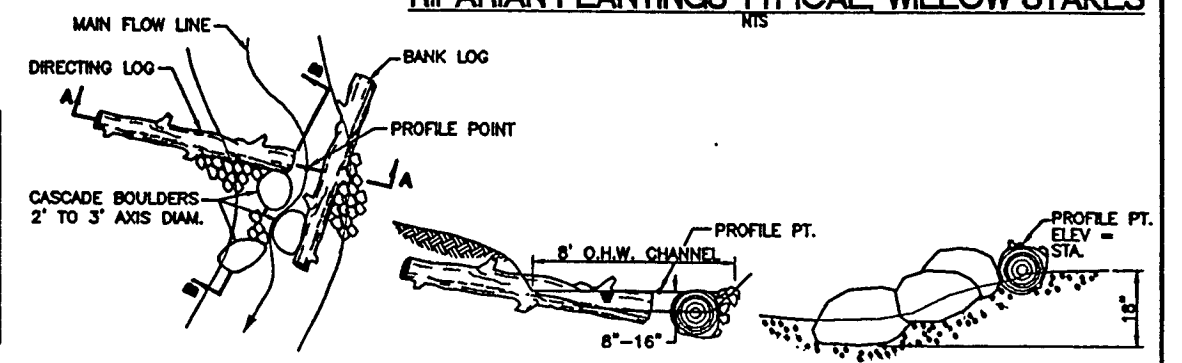

**PLAN VIEW**  
**SECTION A-A**  
**SECTION B-B**  
**TYPICAL LARGE WOODY DEBRIS PLACEMENT**  
NTS

PROJECT NO. 201667  
APPROVED: D. ALTHOFF DATE 11/98  
PROJECT MANAGER: E. KORN DATE 11/98  
DESIGNED: F. JONES DATE 11/98  
DRAWN: J. MEYER DATE 11/98

KING COUNTY DEPT. OF NATURAL RESOURCES  
PAM BISSONNETTE, DIRECTOR  
SURFACE WATER - ENGINEERING AND ENVIRONMENTAL SERVICES

U.S. ARMY ENGINEER DISTRICT, SEATTLE  
CORPS OF ENGINEERS  
SEATTLE, WASHINGTON  
GREEN - DUWAMISH RIVER ECOSYSTEM  
RESTORATION FEASIBILITY STUDY  
MILL CREEK SR167 STREAM  
DETAIL - SHEET 2  
DATE 11/98  
PAGE 4 OF 7

**Figure 7**